
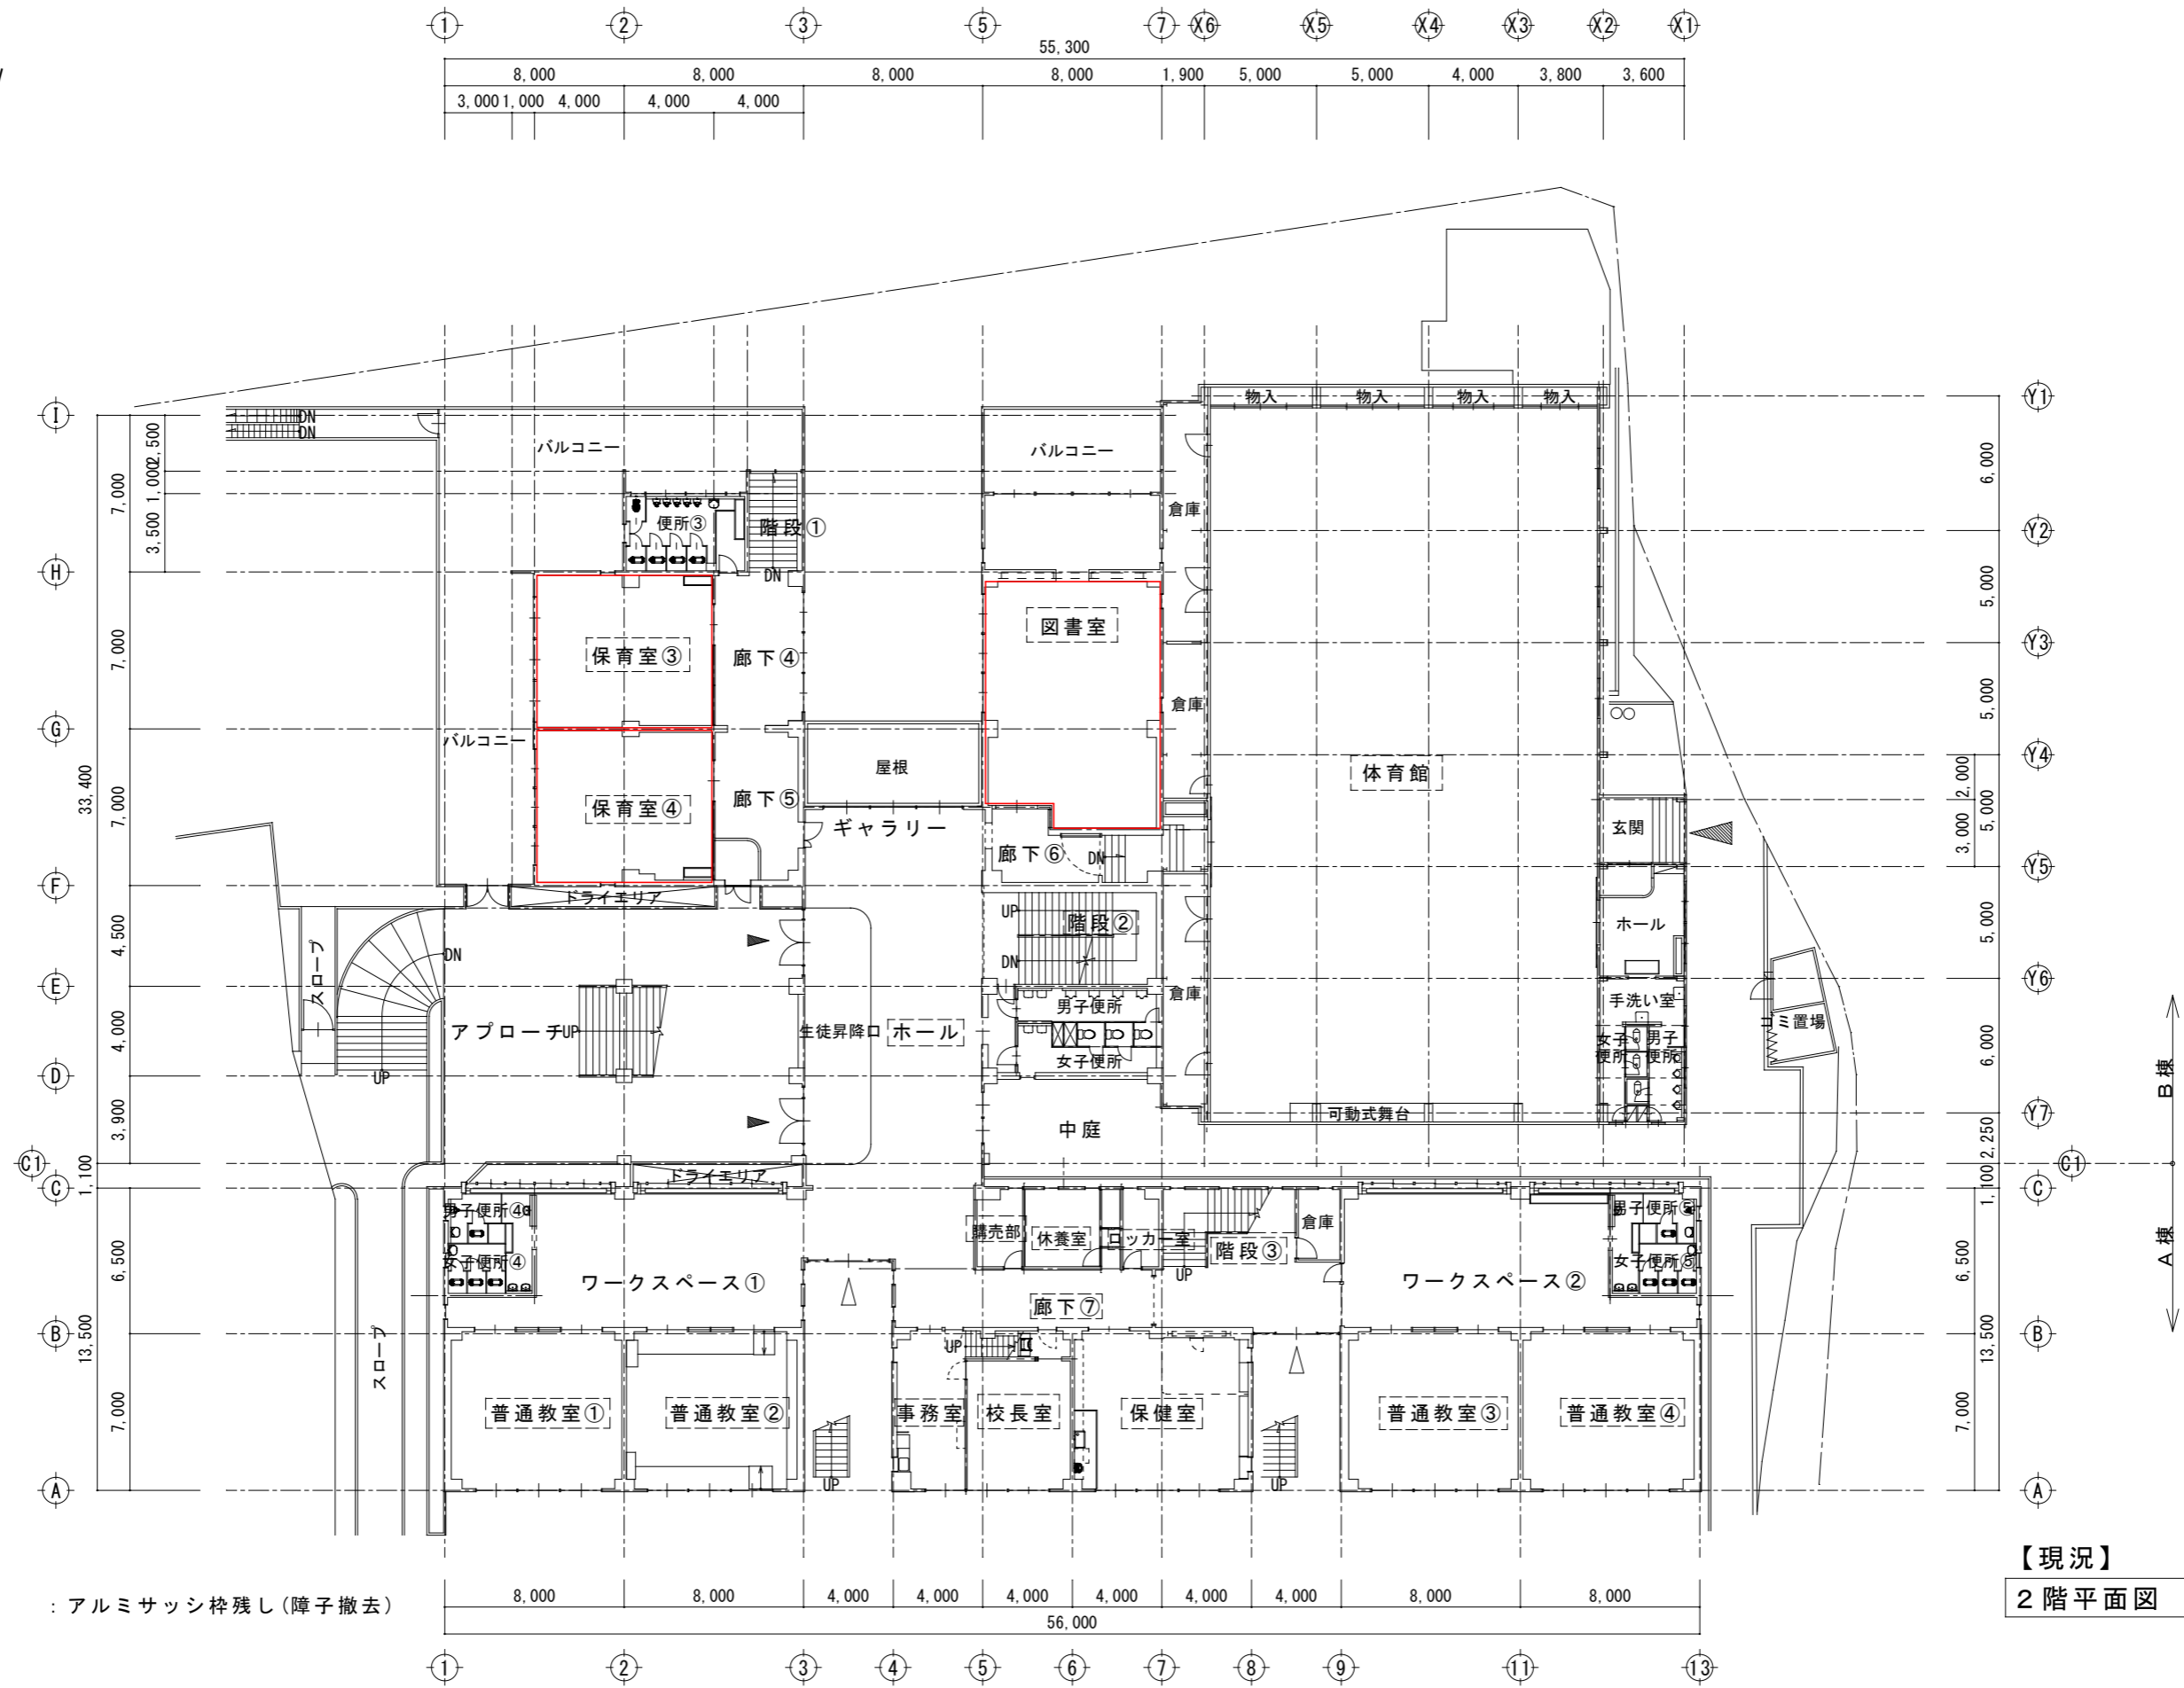


【現況】
1階平面図 S = 1/300

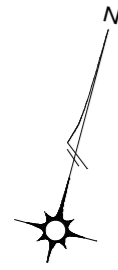

: アルミサッシ枠残し(障子撤去)

【現況】
2階平面図 S = 1/300